

3.1b
pod: laminat
zid: malter
plafon: malter
P: 3.40 m ²
O: 1,018.29 ⁵ cm
H: 285.00 cm

Hodnik
3.2
pod: laminat
zid: malter
plafon: malter
P: 6.96 m ²
O: 1,332.92 cm
H: 285.00 cm

Kupatilo
3.3
pod: laminat
zid: malter
plafon: malter
P: 3.22 m ²
O: 726.00 ⁵ cm
H: 285.00 cm

Spavaća soba
3.4
pod: laminat
zid: malter
plafon: malter
P: 13.50 m ²
O: 1,489.27 cm
H: 285.00 cm


Grand master
3.5
pod: laminat
zid: malter
plafon: malter
P: 22.68 m ²
O: 1,911.71 ⁵ cm
H: 285.00 cm

Jacuzzi
3.6
pod: laminat
zid: malter
plafon: malter
P: 8.87 m ²
O: 1,192.05 cm
H: 285.00 cm

Kupatilo sa saunom
3.7
pod: laminat
zid: malter
plafon: malter
P: 6.35 m ²
O: 1,027.42 ⁵ cm
H: 285.00 cm

Kupatilo
3.8
pod: laminat
zid: malter
plafon: malter
P: 3.79 m ²
O: 779.71 ⁵ cm
H: 285.00 cm

Audio video soba
3.9
pod: laminat
zid: malter
plafon: malter
P: 20.87 m ²
O: 2,041.13 ⁵ cm
H: 285.00 cm

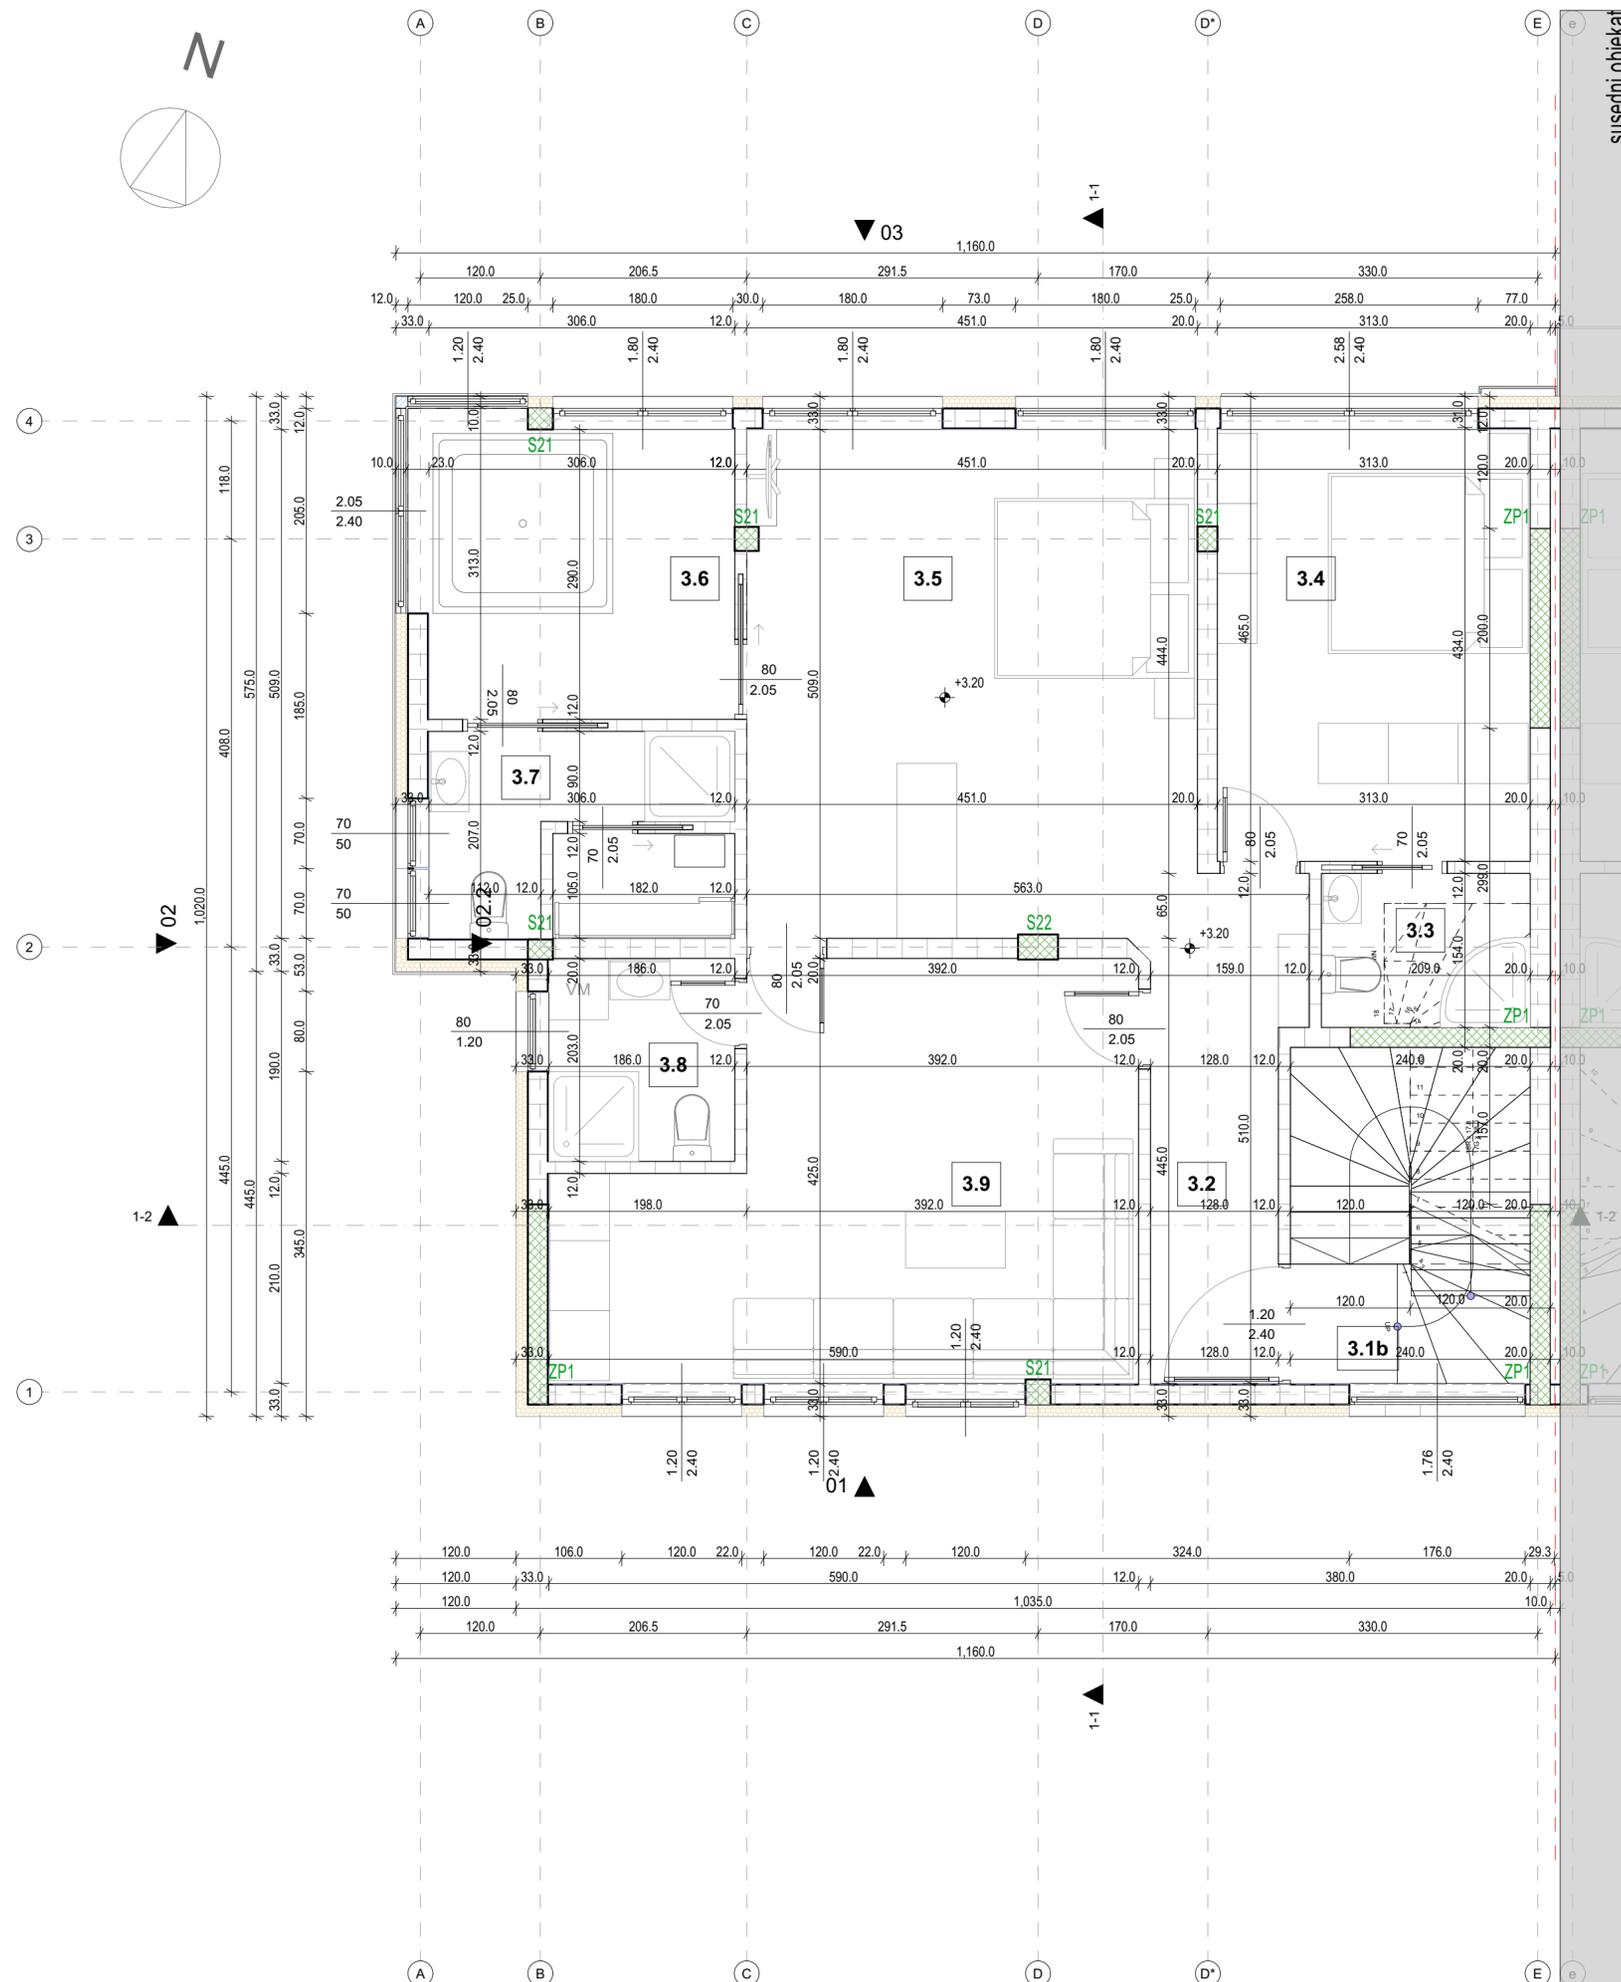

03.1 Stan 3			
Br	Naziv	Obim (m)	Površina (m2)
3.1a	Stepenište za sprat	1,023.28 ⁵	4.68
3.1b	Stepenište za sprat	1,018.29 ⁵	3.40
3.2	Hodnik	1,332.92	6.96
3.3	Kupatilo	726.00 ⁵	3.22
3.4	Spavaća soba	1,489.27	13.50
3.5	Grand master	1,911.71 ⁵	22.68
3.6	Jacuzzi	1,192.05	8.87
3.7	Kupatilo sa saunom	1,027.42 ⁵	6.35
3.8	Kupatilo	779.71 ⁵	3.79
3.9	Audio video soba	2,041.13 ⁵	20.87
3.10	Stepenište za dupleks	1,525.01 ⁵	7.71
3.11	Hodnik	553.83	1.91
3.12	Dnevna soba i bilijar	2,386.45	29.71
3.13	Trpezarija	1,955.94	21.33
3.14	Kuninja	804.69 ⁵	3.04
3.15	Kupatilo	896.10	4.96
			162.98 m ²

BRUTO POVRŠINA STANA 3: 198.98m²

BRUTO POVRŠINA SPRATA: 112.98m²

INVESTITOR:	Svetlana Milošević		
NAZIV OBJEKTA:	Stambena zgrada sa tri stana Su+P+1 i potpomi zidovi - k.p.br. 4508/16		
VRSTA TEHNIČKE DOKUMENTACIJE:	K.O. Sremska Kamenica k.p.br.4508/15 K.O. Sremska Kamenica		
PGD - Projekat za građevinsku dozvolu			
1 - Projekat arhitekture			
NAZIV CRTEŽA:	Osnova sprata		
Milena Veselinović PR biro za projektovanje RENDER ARCH STUDIO ul.27. marta br.21. Paraćin MB66553965 PIB113069613			
ODGOVORNI PROJEKTANT:	Milena Veselinović mast.inž.arh. <i>M. Veselinović</i> 321 A 251 24		
PROJEKTANT:	Milena Veselinović mast.inž.arh.		
BR.ID:	DATUM:	RAZMERA:	BROJ CRTEŽA:
12/25 PGD	IX 2025.	1:50	7.9