


susedni objekat

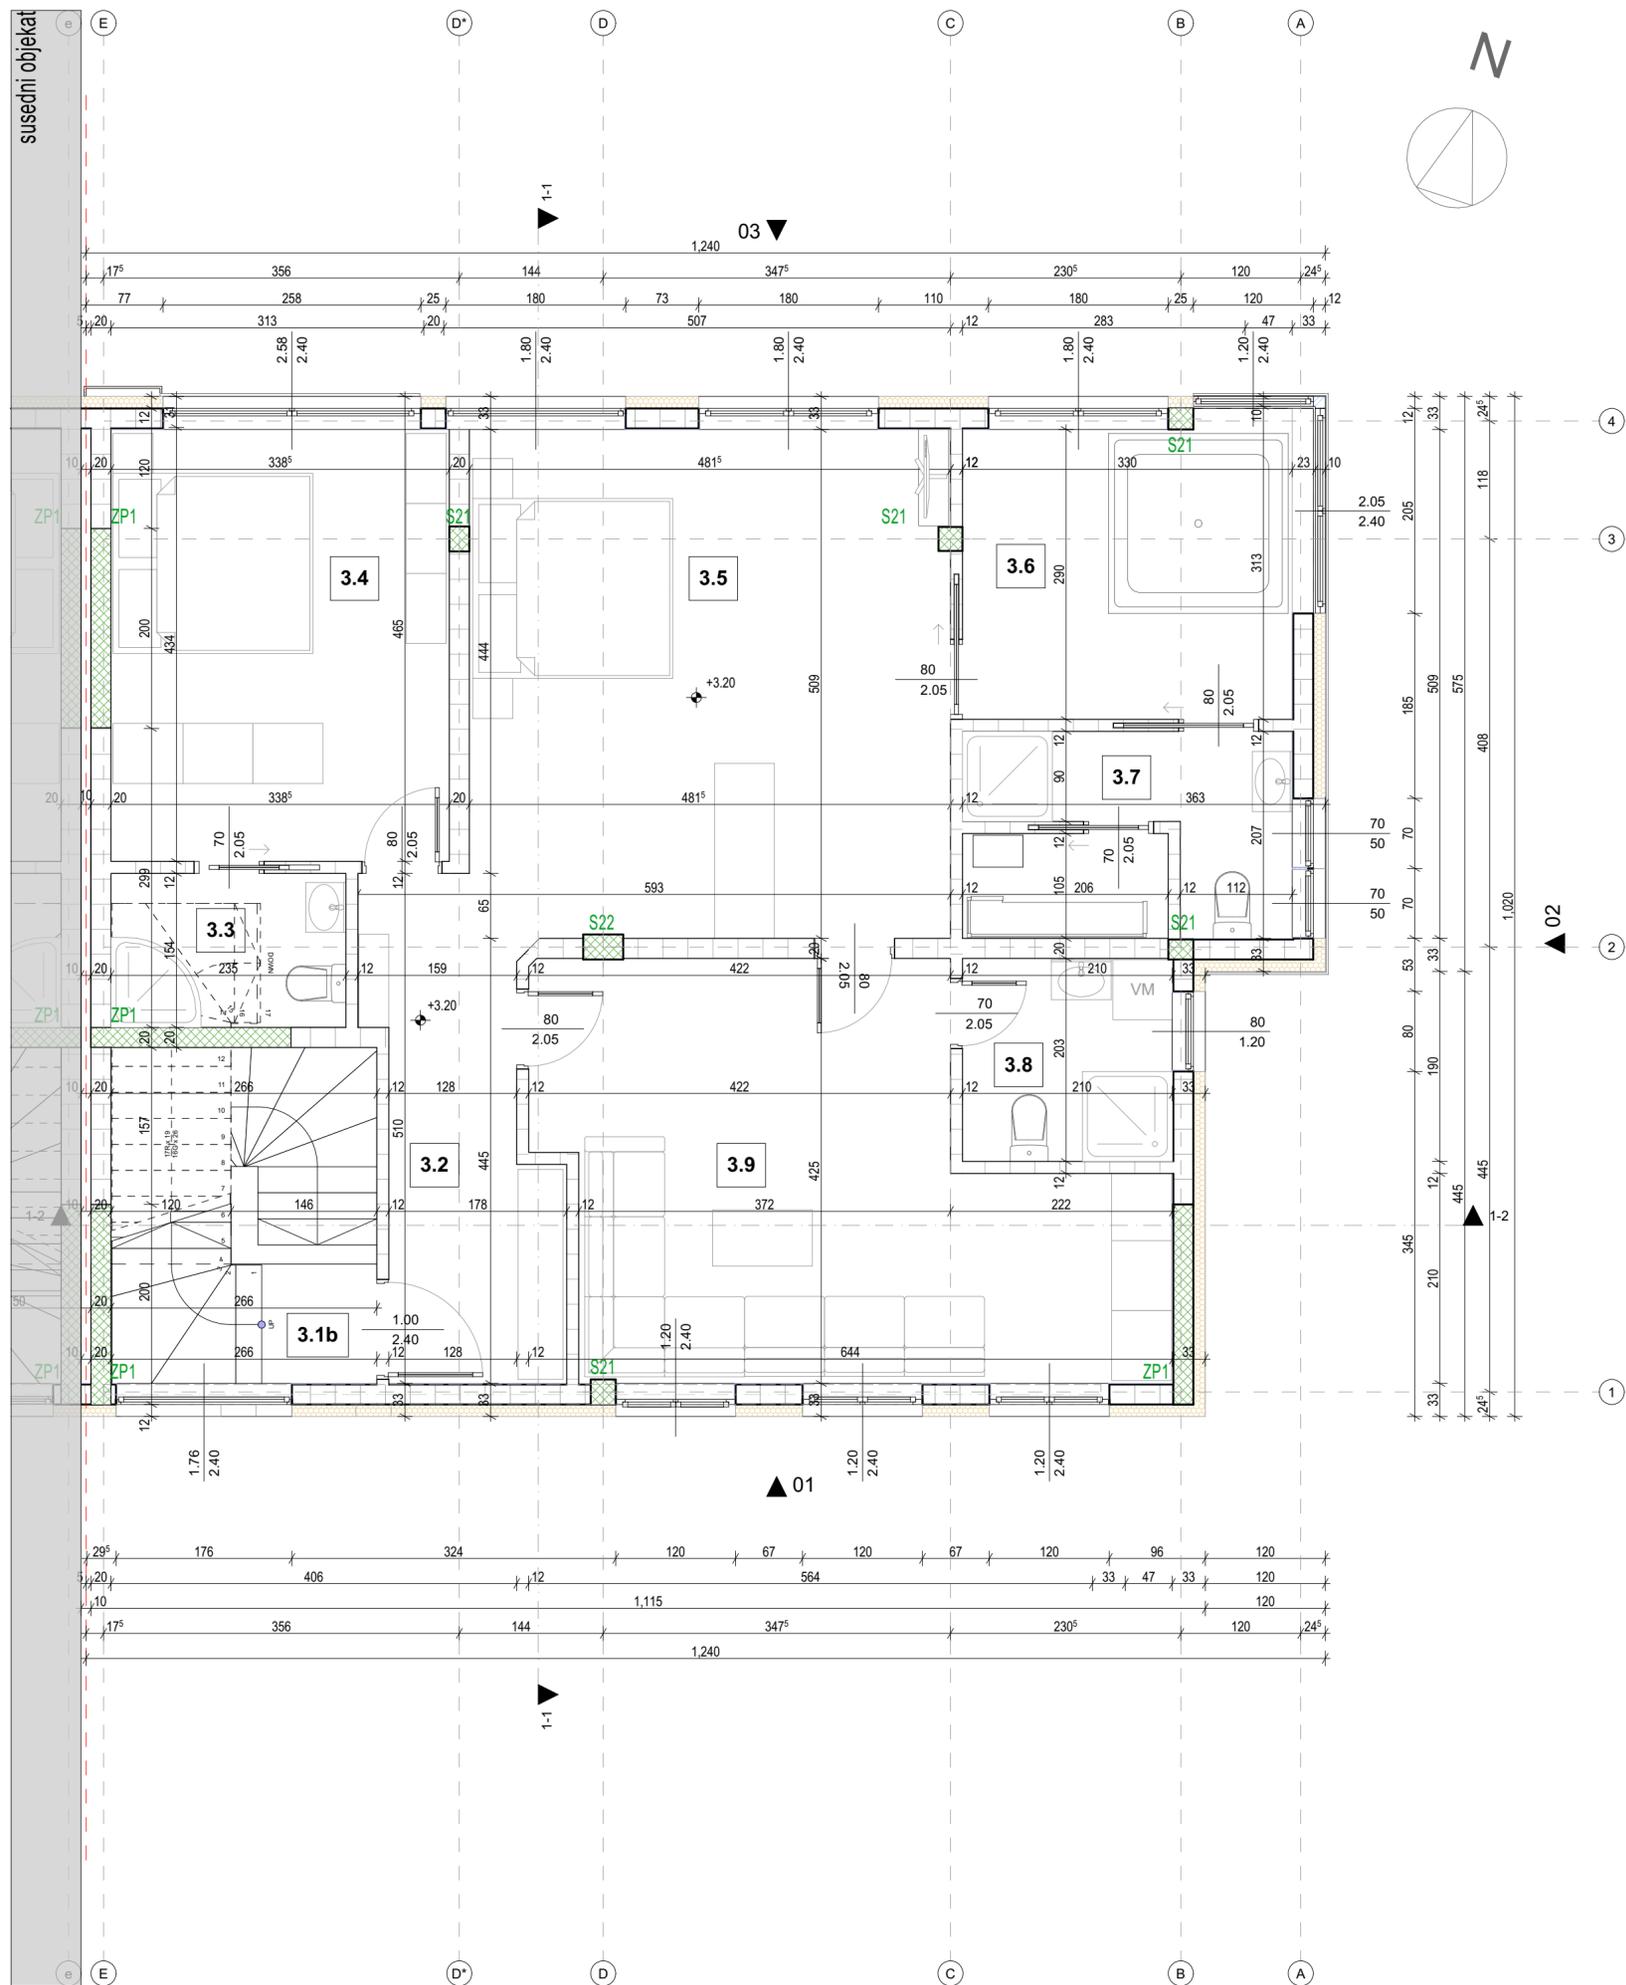

3.1b
pod: laminat
zid: malter
plafon: malter
P: 4.29 m²
O: 965.98 cm
H: 285.00 cm

Hodnik
3.2
pod: laminat
zid: malter
plafon: malter
P: 8.06 m²
O: 1.432.56⁵ cm
H: 285.00 cm

Kupatilo
3.3
pod: laminat
zid: malter
plafon: malter
P: 3.62 m²
O: 778.00⁵ cm
H: 285.00 cm

Spavaća soba
3.4
pod: laminat
zid: malter
plafon: malter
P: 14.61 m²
O: 1.540.38⁵ cm
H: 285.00 cm

Grand master
3.5
pod: laminat
zid: malter
plafon: malter
P: 24.22 m²
O: 1.972.49⁵ cm
H: 285.00 cm

Jacuzzi
3.6
pod: laminat
zid: malter
plafon: malter
P: 9.57 m²
O: 1.240.07⁵ cm
H: 285.00 cm

Kupatilo sa saunom
3.7
pod: laminat
zid: malter
plafon: malter
P: 6.85 m²
O: 1.075.40 cm
H: 285.00 cm

Kupatilo
3.8
pod: laminat
zid: malter
plafon: malter
P: 4.26 m²
O: 825.71⁵ cm
H: 285.00 cm

Audio video soba
3.9
pod: laminat
zid: malter
plafon: malter
P: 21.50 m²
O: 2.149.08 cm
H: 285.00 cm

Tabela površina			
Br	Prostor	Obim	Površina
3.1b	Stepenište za sprat	965.98	4.29
3.2	Hodnik	1,432.56 ⁵	8.06
3.3	Kupatilo	778.00 ⁵	3.62
3.4	Spavaća soba	1,540.38 ⁵	14.61
3.5	Grand master	1,972.49 ⁵	24.22
3.6	Jacuzzi	1,240.07 ⁵	9.57
3.7	Kupatilo sa saunom	1,075.40	6.85
3.8	Kupatilo	825.71 ⁵	4.26
3.9	Audio video soba	2,149.08	21.50
			96.98 m ²

BRUTO POVRŠINA SPRATA: 121.15m²

INVESTITOR:	Predrag Milošević
NAZIV OBJEKTA:	Stambena zgrada sa tri stana Su+P+1+dupleks - k.p.br. 4508/16 K.O. Sremska Kamenica
VRSTA TEHNIČKE DOKUMENTACIJE:	IDR - Idejno rešenje 1 - Projekat arhitekture
DEO TEHNIČKE DOKUMENTACIJE:	Osnova sprata
NAZIV CRTEŽA:	Milena Veselinović PR biro za projektovanje RENDER ARCH STUDIO ul.27. marta br.21, Paraćin MB66553965 PIB113069613
ODGOVORNI PROJEKTANT:	Milena Veselinović mast.inž.arh. 321 A 251 24 <i>M. Veselinović</i>
PROJEKTANT:	Milena Veselinović mast.inž.arh.
BR.ID:	29/25 IDR - izmena
DATUM:	VII 2025.
RAZMERA:	1:50
BR.OJ CRTEŽA:	7.9