



Hodnik
1.1
pod: laminat
zid: malter
plafon: malter
P: 7.84 m ²
O: 1,480.00 cm
H: 285.00 cm

Dnevna soba
1.2
pod: laminat
zid: malter
plafon: malter
P: 15.04 m ²
O: 1,619.77 cm
H: 285.00 cm

Trpezarija
1.3
pod: laminat
zid: malter
plafon: malter
P: 7.46 m ²
O: 1,094.00 ⁵ cm
H: 285.00 cm

Kuhinja
1.4
pod: laminat
zid: malter
plafon: malter
P: 6.45 m ²
O: 1,015.78 cm
H: 285.00 cm

Spavaća soba
1.5
pod: laminat
zid: malter
plafon: malter
P: 10.91 m ²
O: 1,553.00 cm
H: 285.00 cm


Toalet
1.6
pod: pločice
zid: pločice
plafon: malter
P: 2.02 m ²
O: 574.01 cm
H: 285.00 cm

Kupatilo
1.7
pod: pločice
zid: pločice
plafon: malter
P: 5.05 m ²
O: 964.00 cm
H: 285.00 cm

Spavaća soba
1.8
pod: laminat
zid: malter
plafon: malter
P: 10.61 m ²
O: 1,355.45 cm
H: 285.00 cm

Kupatilo
1.9
pod: pločice
zid: pločice
plafon: malter
P: 3.05 m ²
O: 710.00 cm
H: 285.00 cm

Spavaća soba
1.10
pod: laminat
zid: malter
plafon: malter
P: 8.73 m ²
O: 1,209.99 cm
H: 285.00 cm

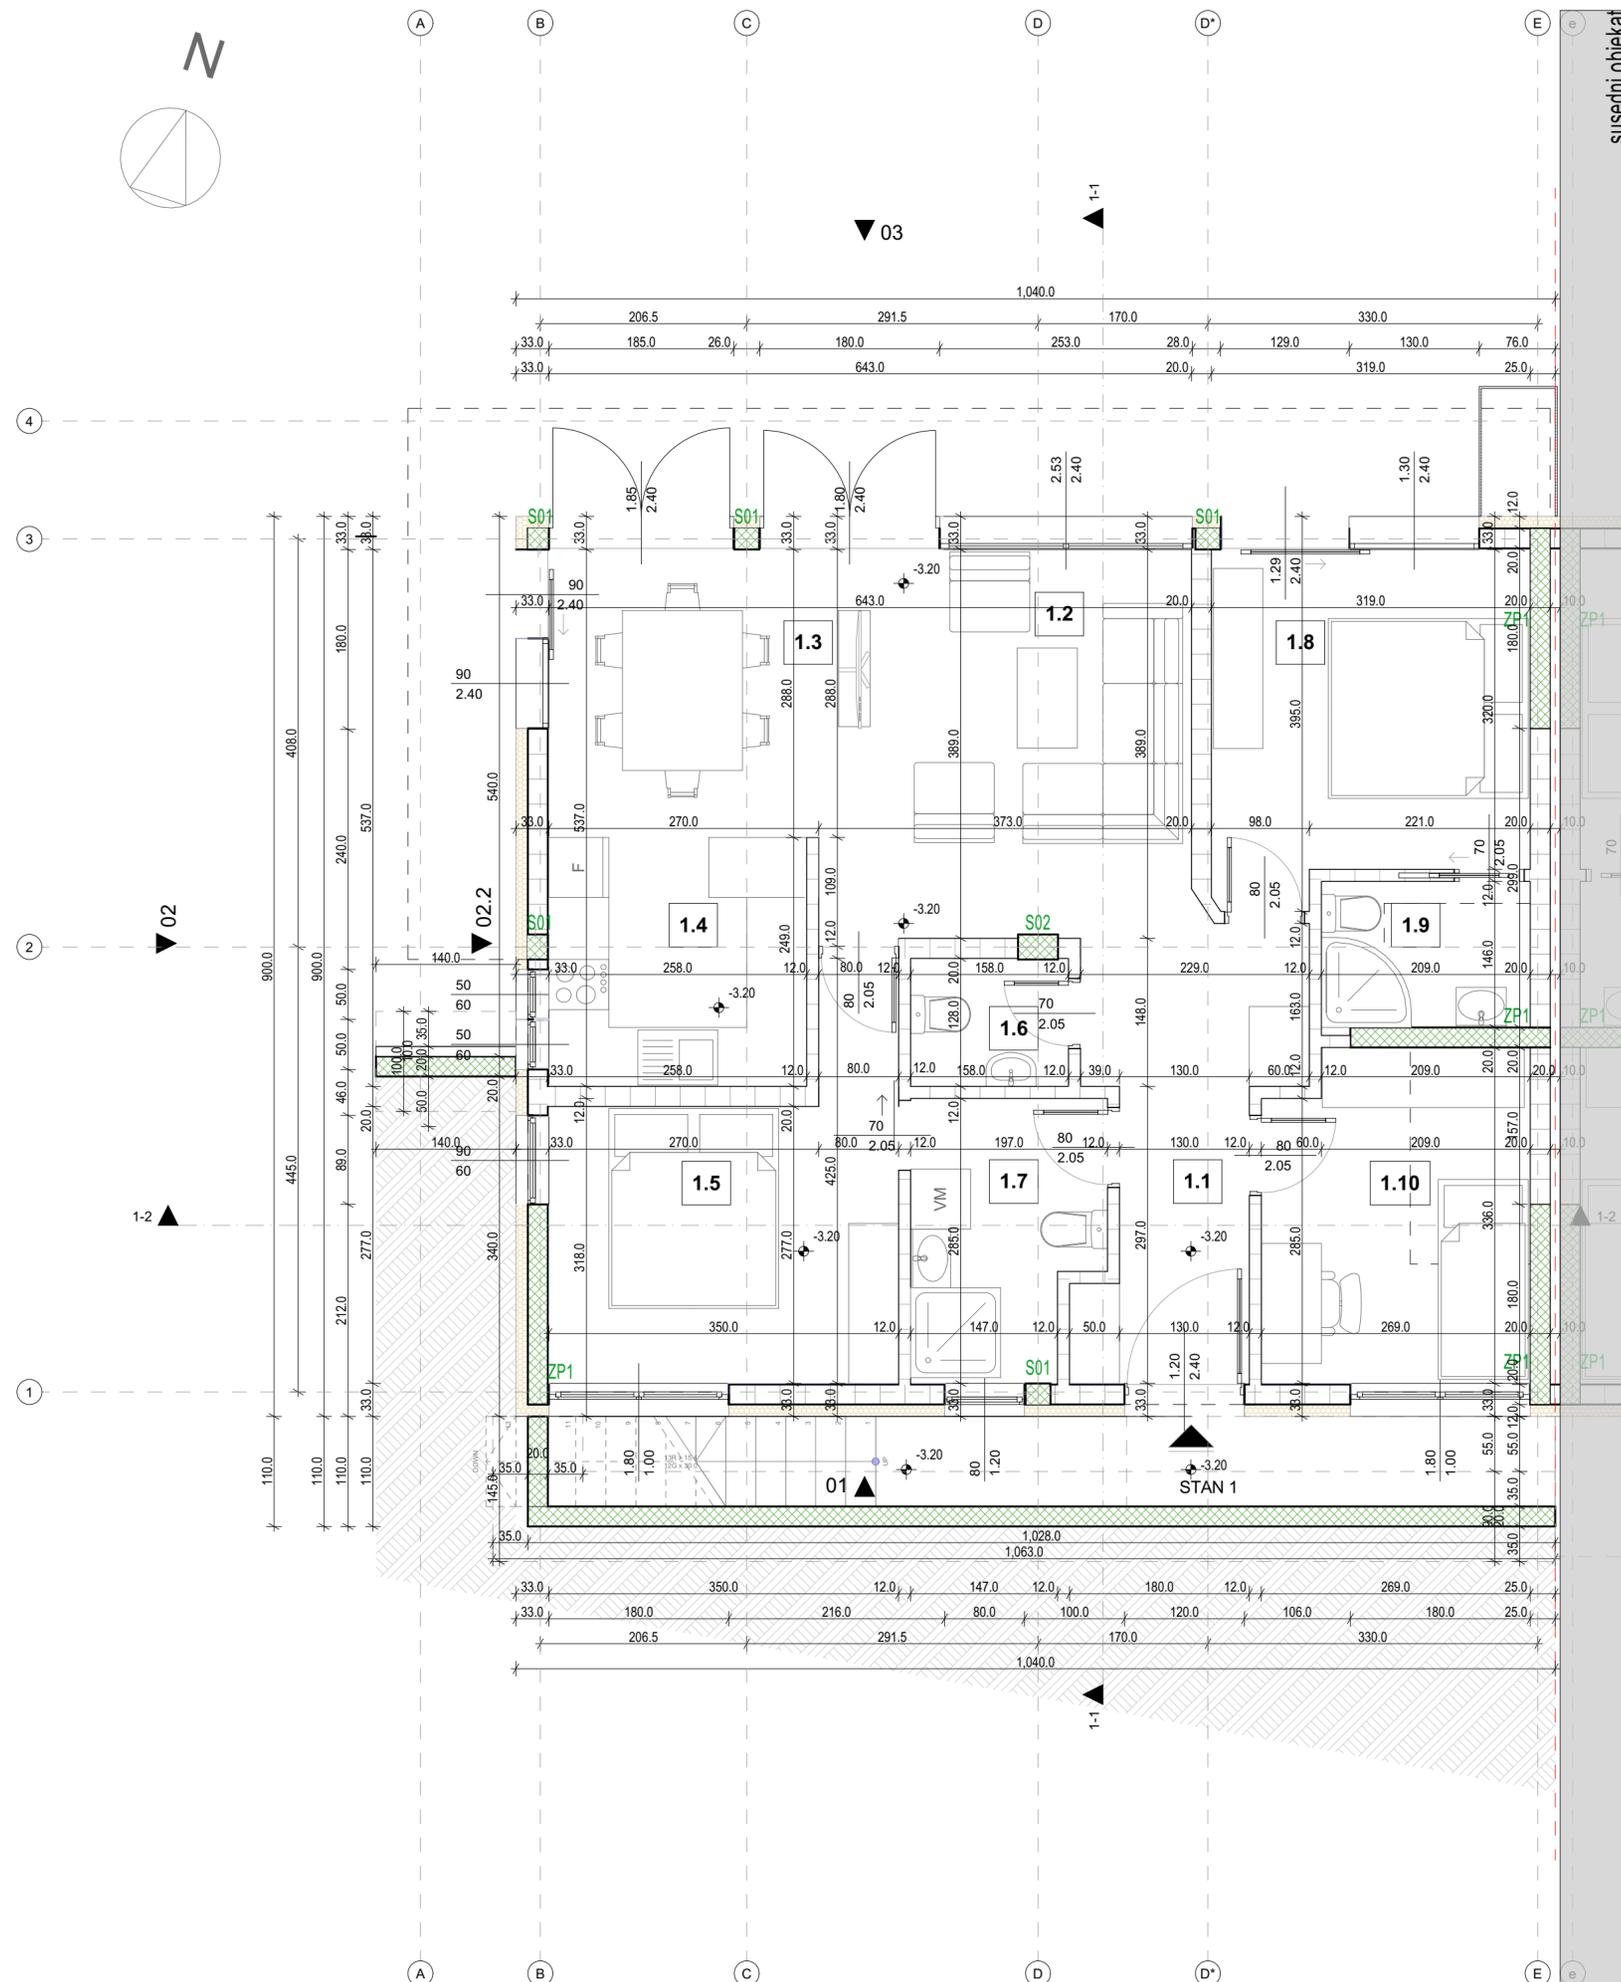

Stan 1			
Br	Naziv	Obim (m)	Površina (m ²)
1.1	Hodnik	1,480.00	7.84
1.2	Dnevna soba	1,619.77	15.04
1.3	Trpezarija	1,094.00 ⁵	7.46
1.4	Kuhinja	1,015.78	6.45
1.5	Spavaća soba	1,553.00	10.91
1.6	Toalet	574.01	2.02
1.7	Kupatilo	964.00	5.05
1.8	Spavaća soba	1,355.45	10.61
1.9	Kupatilo	710.00	3.05
1.10	Spavaća soba	1,209.99	8.73
			77.16 m ²

BRUTO POVRŠINA STANA 1: 93.6m²

BRUTO POVRŠINA SUTURENA: 93.6m²

INVESTITOR:	Svetlana Milošević
NAZIV OBJEKTA:	Stambena zgrada sa tri stana Su+P+1 i potporni zidovi - k.p.br. 4508/16
VRSTA TEHNIČKE DOKUMENTACIJE:	K.O. Sremska Kamenica k.p.br.4508/15 K.O. Sremska Kamenica
PGD - Projekat za građevinsku dozvolu	
1 - Projekat arhitekture	
NAZIV CRTEŽA:	Osnova suturena
Milena Veselinović PR biro za projektovanje RENDER ARCH STUDIO ul.27. marta br.21. Paraćin MB66553965 PIB113069613	
ODGOVORNI PROJEKTANT:	Milena Veselinović mast.inž.arh. <i>M. Veselinović</i> 321 A 251 24
PROJEKTANT:	Milena Veselinović mast.inž.arh.
BR.ID:	12/25 PGD
DATUM:	IX 2025.
RAZMERA:	1:50
BRJ.CRTEŽA:	7.7